



C:\Users\jcon4\Desktop\Project 2009\FYP Model.pln

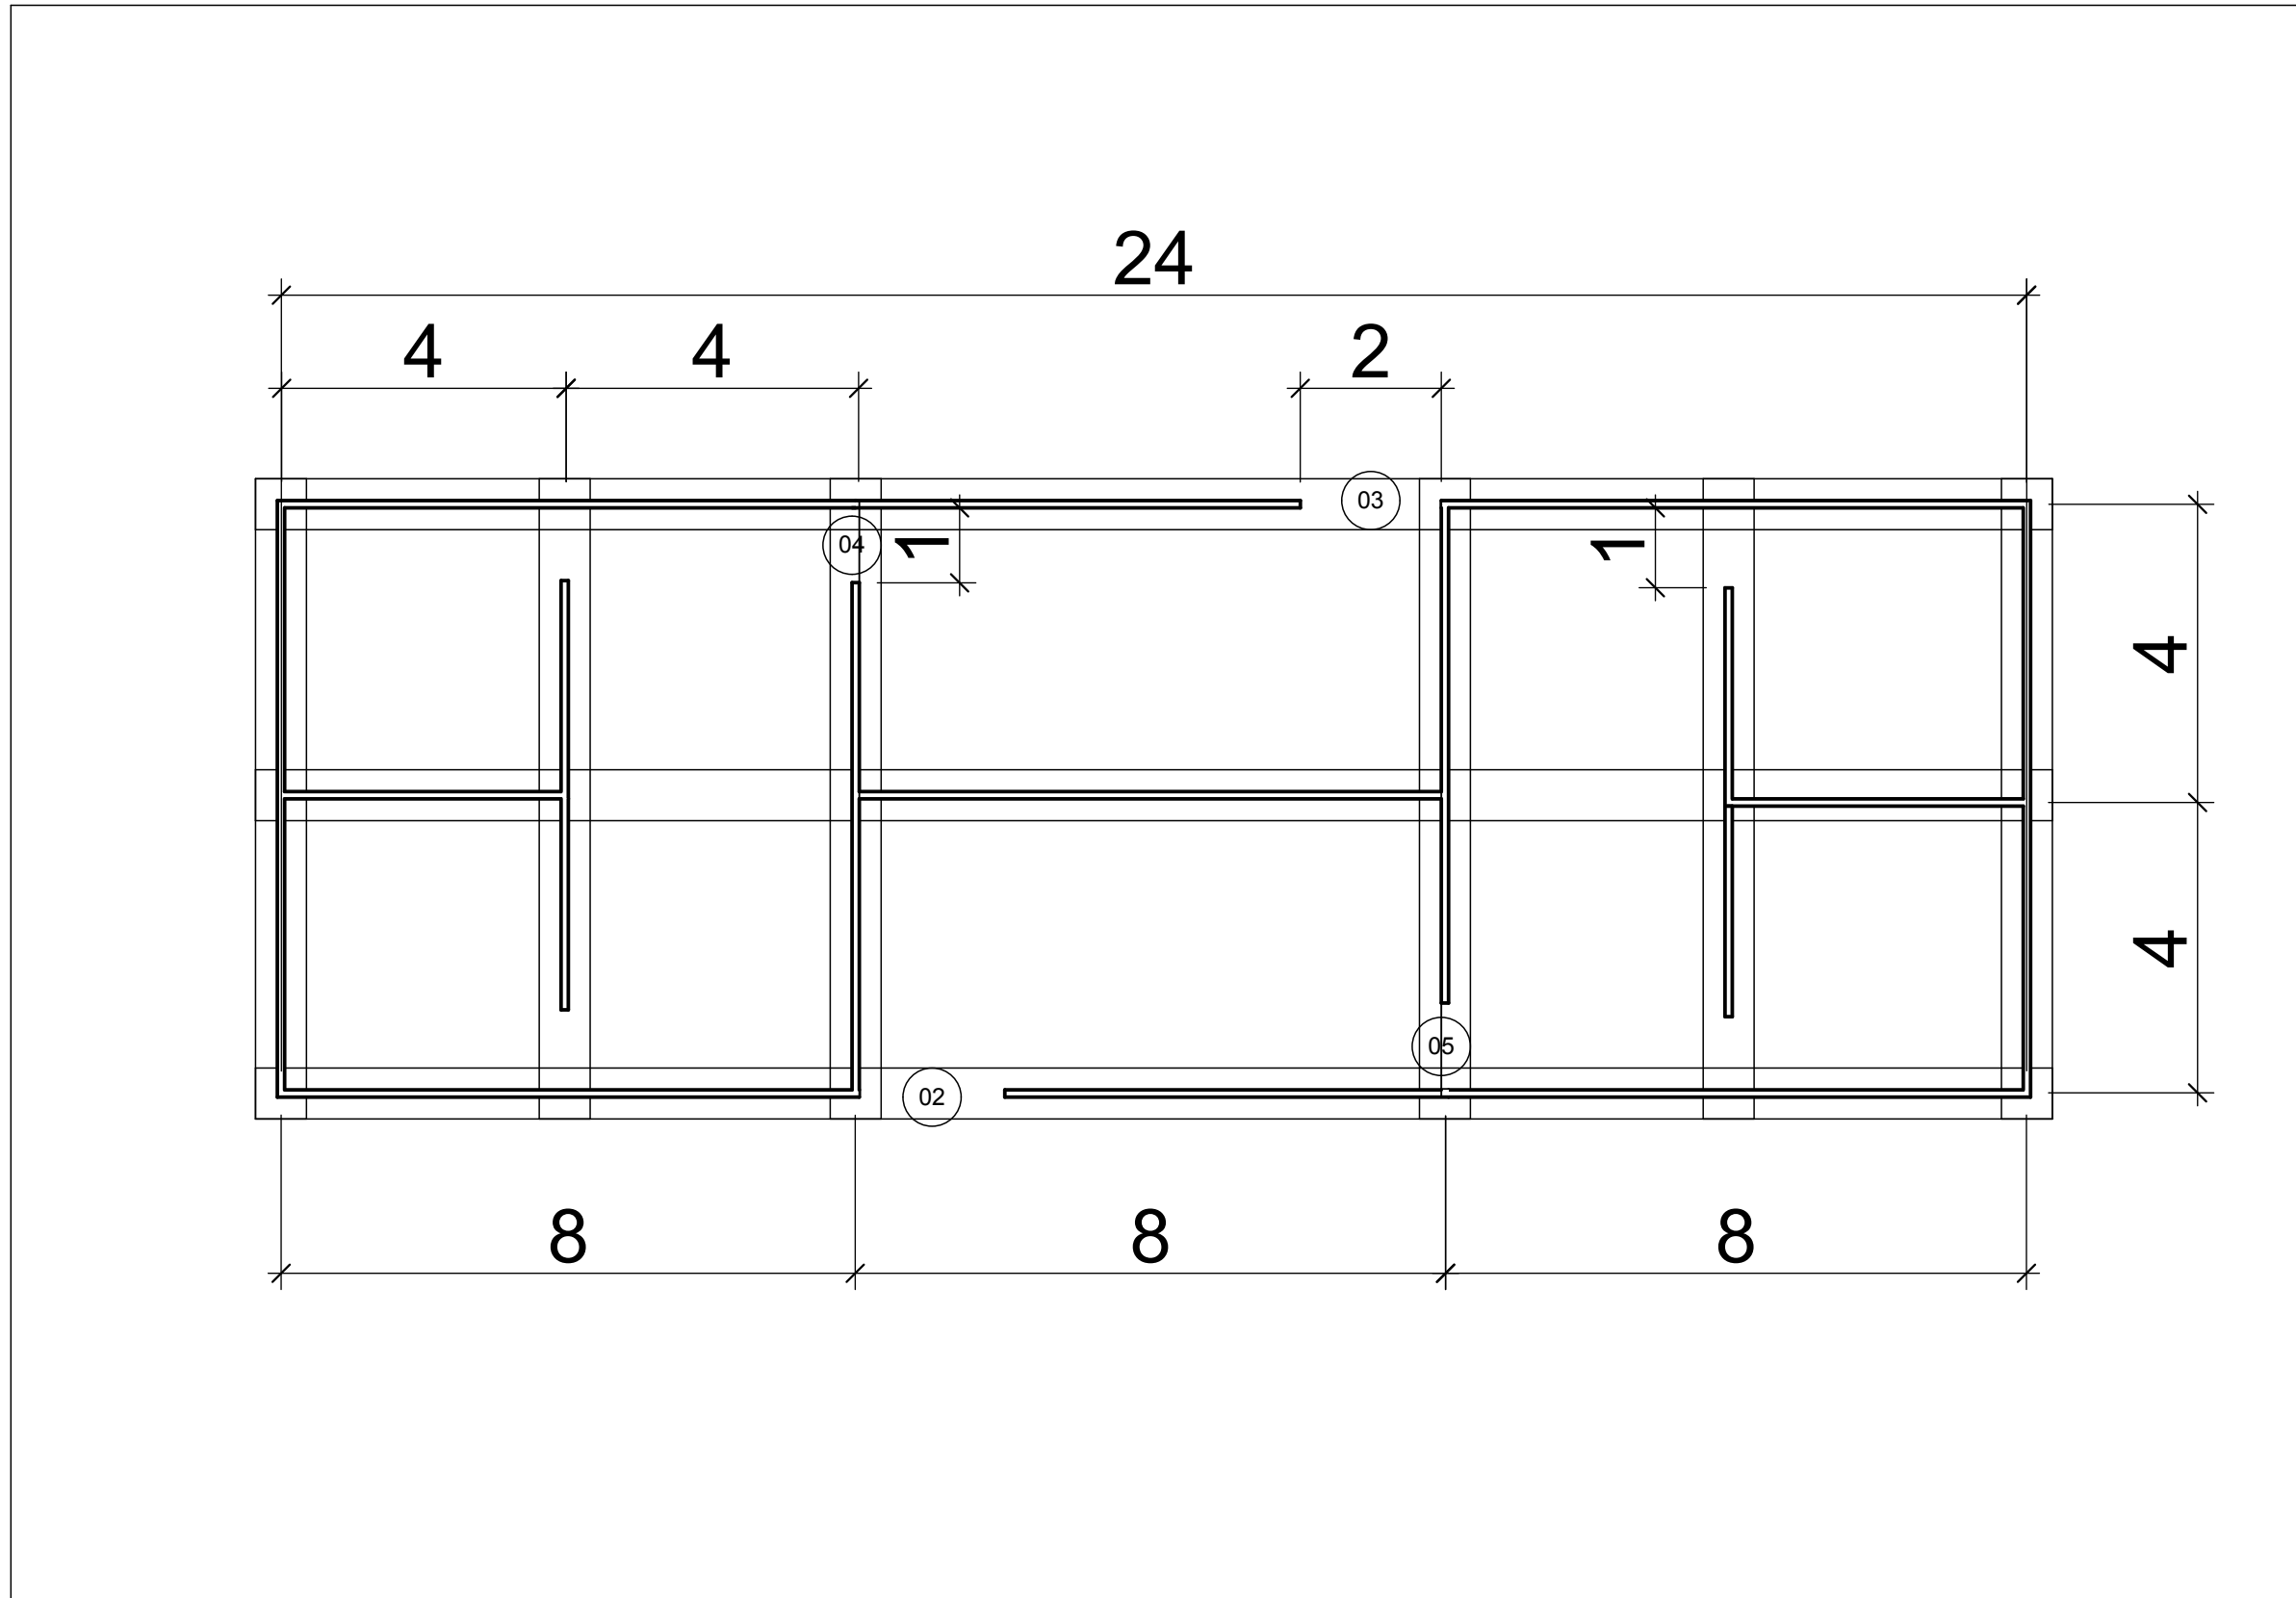

1

1st FLOOR PLAN

SCALE: 1:100

 

FYP Part 2  
Pre-cast Concrete  
for Low Cost Housing

Christopher James  
Constantine

DATE	DESCRIPTION

PROJECT NO: 19878230  
MODEL FILE:  
DRAWN BY: CJ Constantine  
CHK'D BY: Riadh Al-Mahaidi  
COPYRIGHT 2009

SHEET TITLE

1st FLOOR PLAN

A-101

SHEET 2

OF 4